






INSPECTION DEPARTMENT
N.E. TROUGH WELD
DATE: 2014.11.12..

P.P. 98
(EVEN)

 

P.P. 99
(ODD)

P.P. 100
(EVEN)

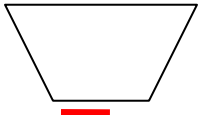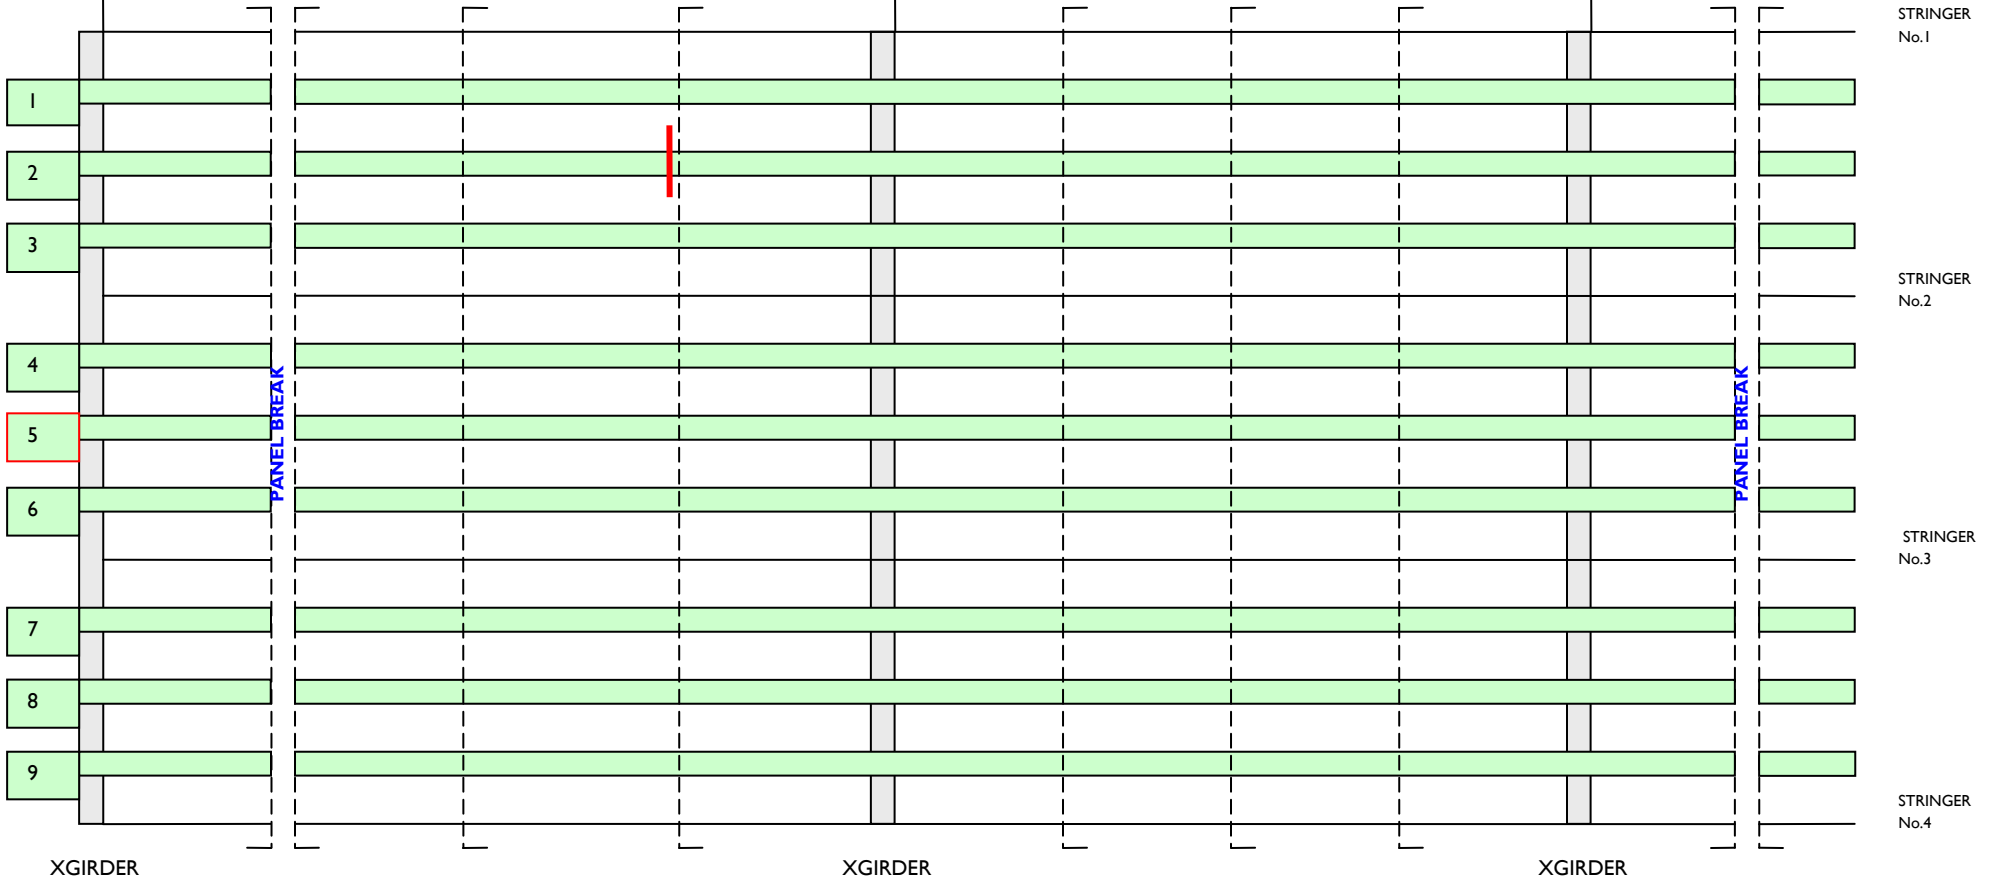

WELD. 200mm

NORTH EAST TROUGH WELD SURVEY



WELD.

