






INSPECTION DEPARTMENT
N.E. TROUGH WELD
DATE: 07.11.13

P.P. 98
(EVEN)

 

P.P. 99
(ODD)

P.P. 100
(EVEN)

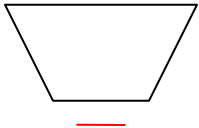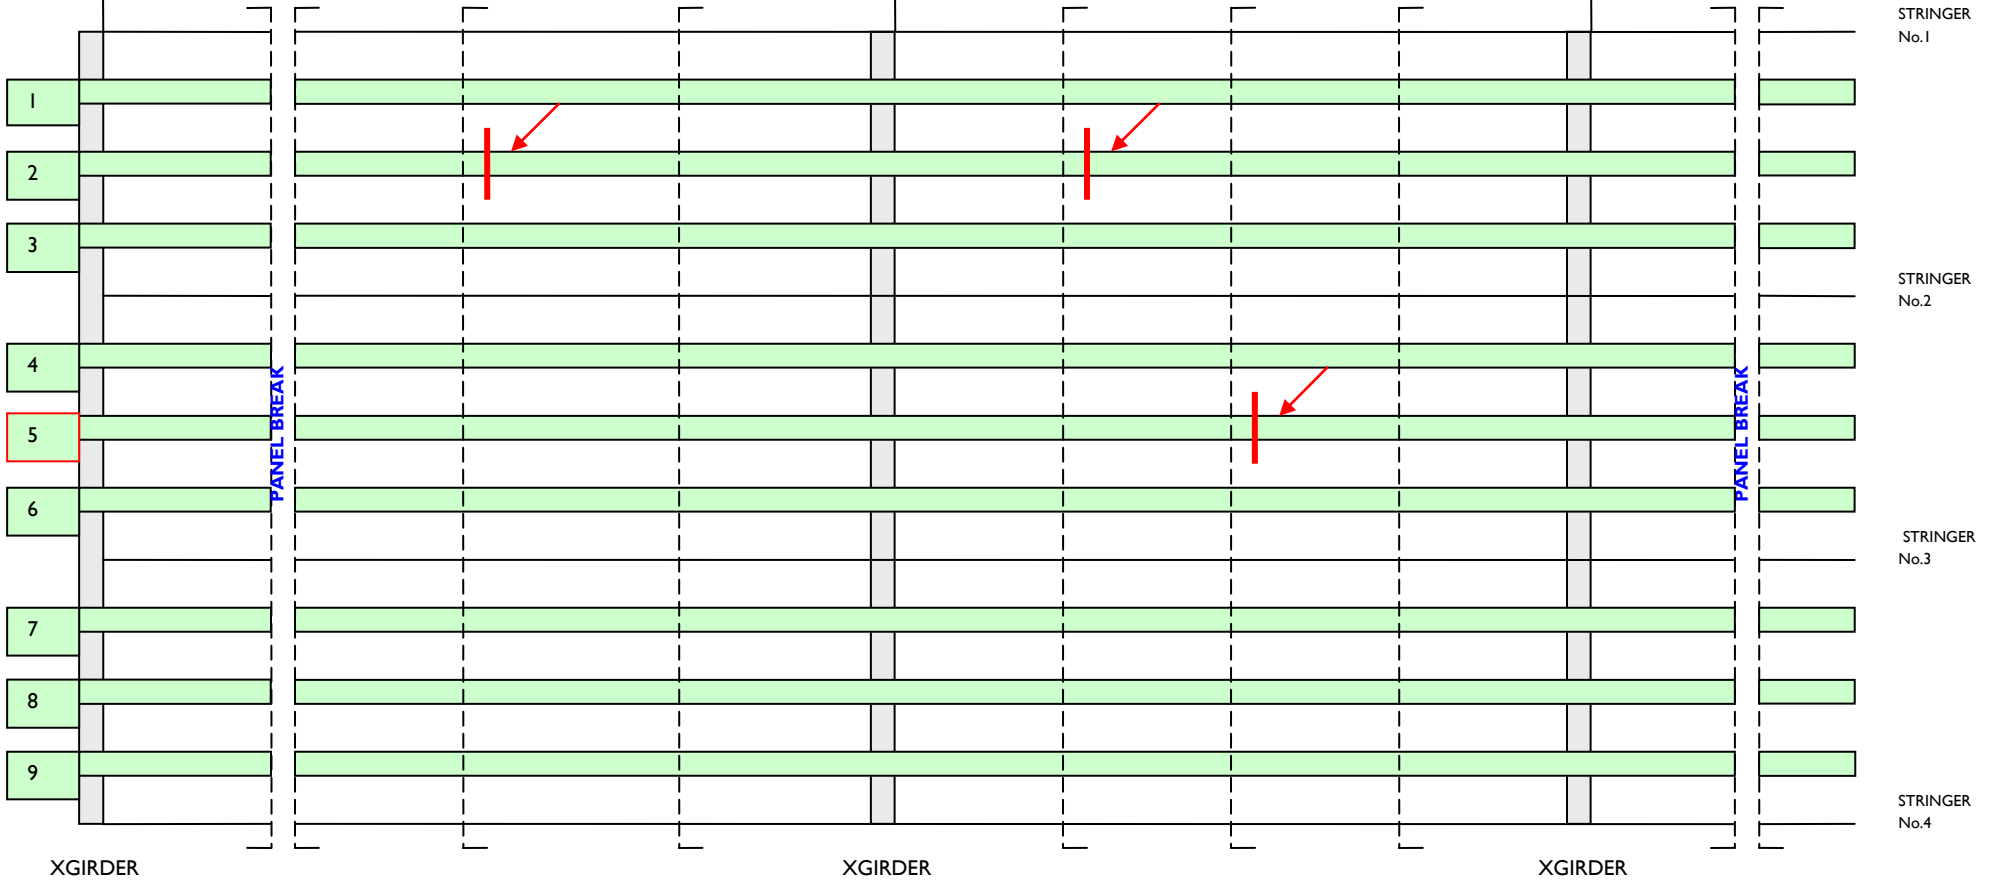


WELD 200 mm Long

NORTH EAST TROUGH WELD SURVEY



WEILD 200 mm Long

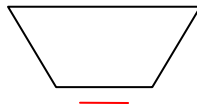

WELD 200mm Long

